



NOTE:
WHEN PREPARING THE SURFACE FOR LMC OVERLAY-VES ADJACENT TO A PREVIOUSLY PLACED LMC-VES STAGE, THE PREVIOUSLY PLACED LMC-VES SHALL BE REMOVED FOR A DISTANCE OF 4-INCHES FROM THE LMC-VES EDGE. THE SURFACE OF THE NEW STAGE AREA, ALONG WITH THE 4 INCH OVERLAY AREA, SHALL BE PREPARED AS PER THE OVERLAY SURFACE PREPARATION SPECIAL PROVISIONS. NEW LMC-VES SHALL BE PLACED IN THE 4-INCH OVERLAP, AS PART OF NEW LMC-VES STAGE PLACEMENT.

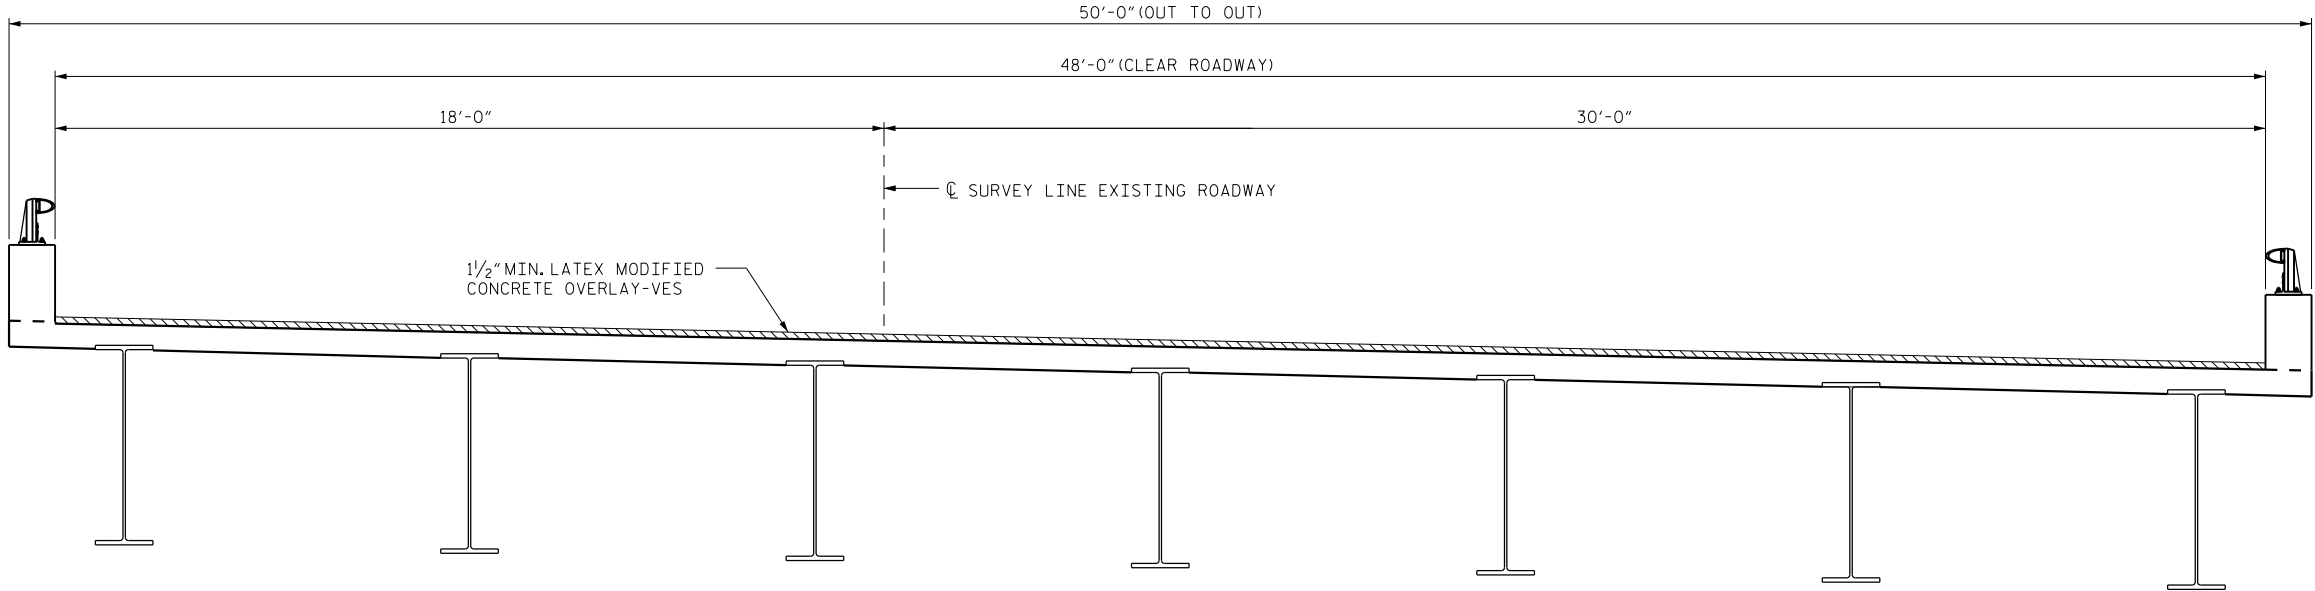

TYPICAL SECTION
(BRIDGE 231 NORTHBOUND LANES SHOWN - BRIDGE 233 SOUTHBOUND LANES SIMILAR BY ROTATION)

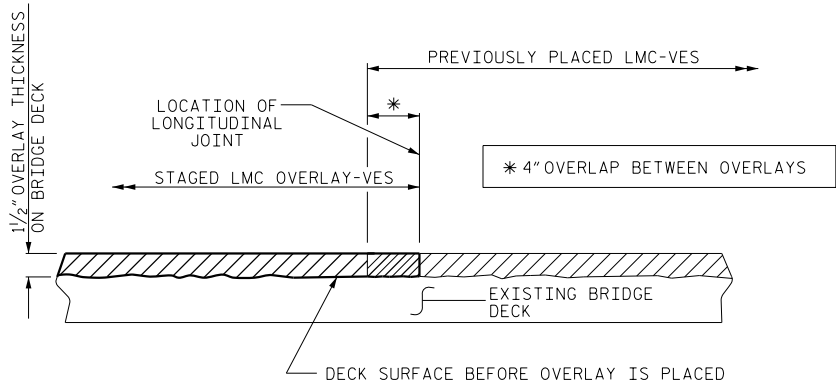

SECTION THRU DECK
STAGED LMC-VES OVERLAY JOINT
(AS NEEDED)

PROJECT NO. I-5763
RANDOLPH COUNTY
BRIDGE NO. 231 & 233

DocuSigned by:
Farzin Asefnia
E06B49C4AC350
SEAL
20103
ENGINEER
FARZIN ASEFANIA
11/18/2015

STATE OF NORTH CAROLINA DEPARTMENT OF TRANSPORTATION RALEIGH					
SUPERSTRUCTURE					
TYPICAL SECTION & LATEX MODIFIED CONCRETE-VES DETAILS OF SPANS A, B, C, & D					
REVISIONS					
NO.	BY:	DATE:	NO.	BY:	DATE:
1			3		
2			4		
SHEET NO.					S-3
TOTAL SHEETS					48

DRAWN BY : D.V. JOYNER DATE : 8/2015
CHECKED BY : W. SMITH DATE : 8/2015